


REVISIONS				
ZONE	REV.	DESCRIPTION	DATE	APPROVED

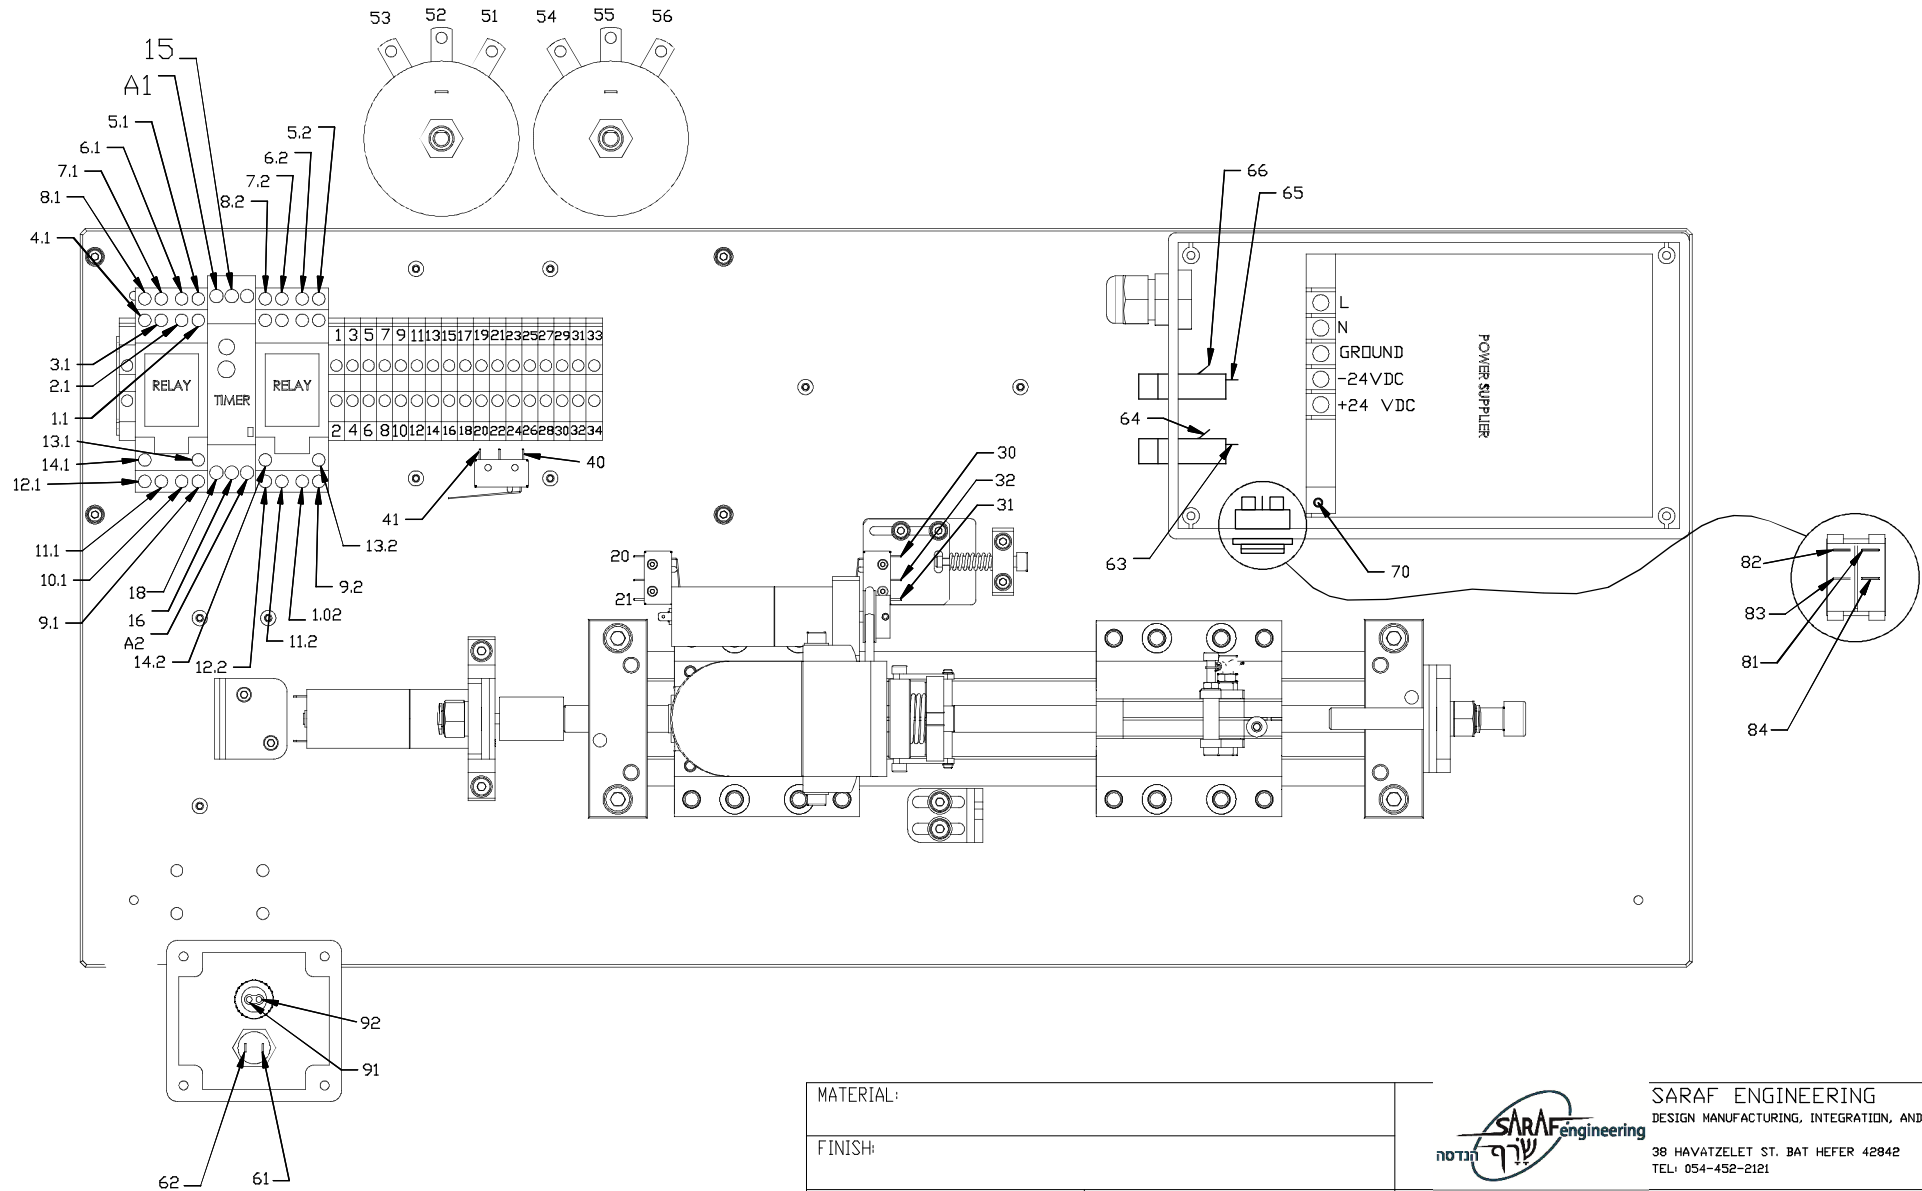

PROPRIETARY AND CONFIDENTIAL  
 THE INFORMATION CONTAINED IN THIS DRAWING IS THE SOLE PROPERTY OF SARAF ENGINEERING. ANY REPRODUCTION IN PART OR AS A WHOLE WITHOUT THE WRITTEN PERMISSION OF SARAF ENGINEERING IS PROHIBITED.

MATERIAL:	
FINISH:	
UNLESS OTHERWISE SPECIFIED TOL. ARE: LINEAR $\pm 0.2$ ANGLES $\pm 0.5^\circ$	ROUGHNESS: N7
DIMENSIONS ARE IN mm	FIRST ANGLE PROJECTION

**SARAF Engineering**  
 DESIGN, MANUFACTURING, INTEGRATION, AND INSTALLATION.  
 38 HAVATZELET ST. BAT HEFER 42842  
 TEL: 054-452-2121

# ELECTRICAL SCHEMATICS

DWG NO:	0016-9100	REV
A3	SHEET # 1 OUT OF 1	SCALE: 1:10

